




2 ELEVATION

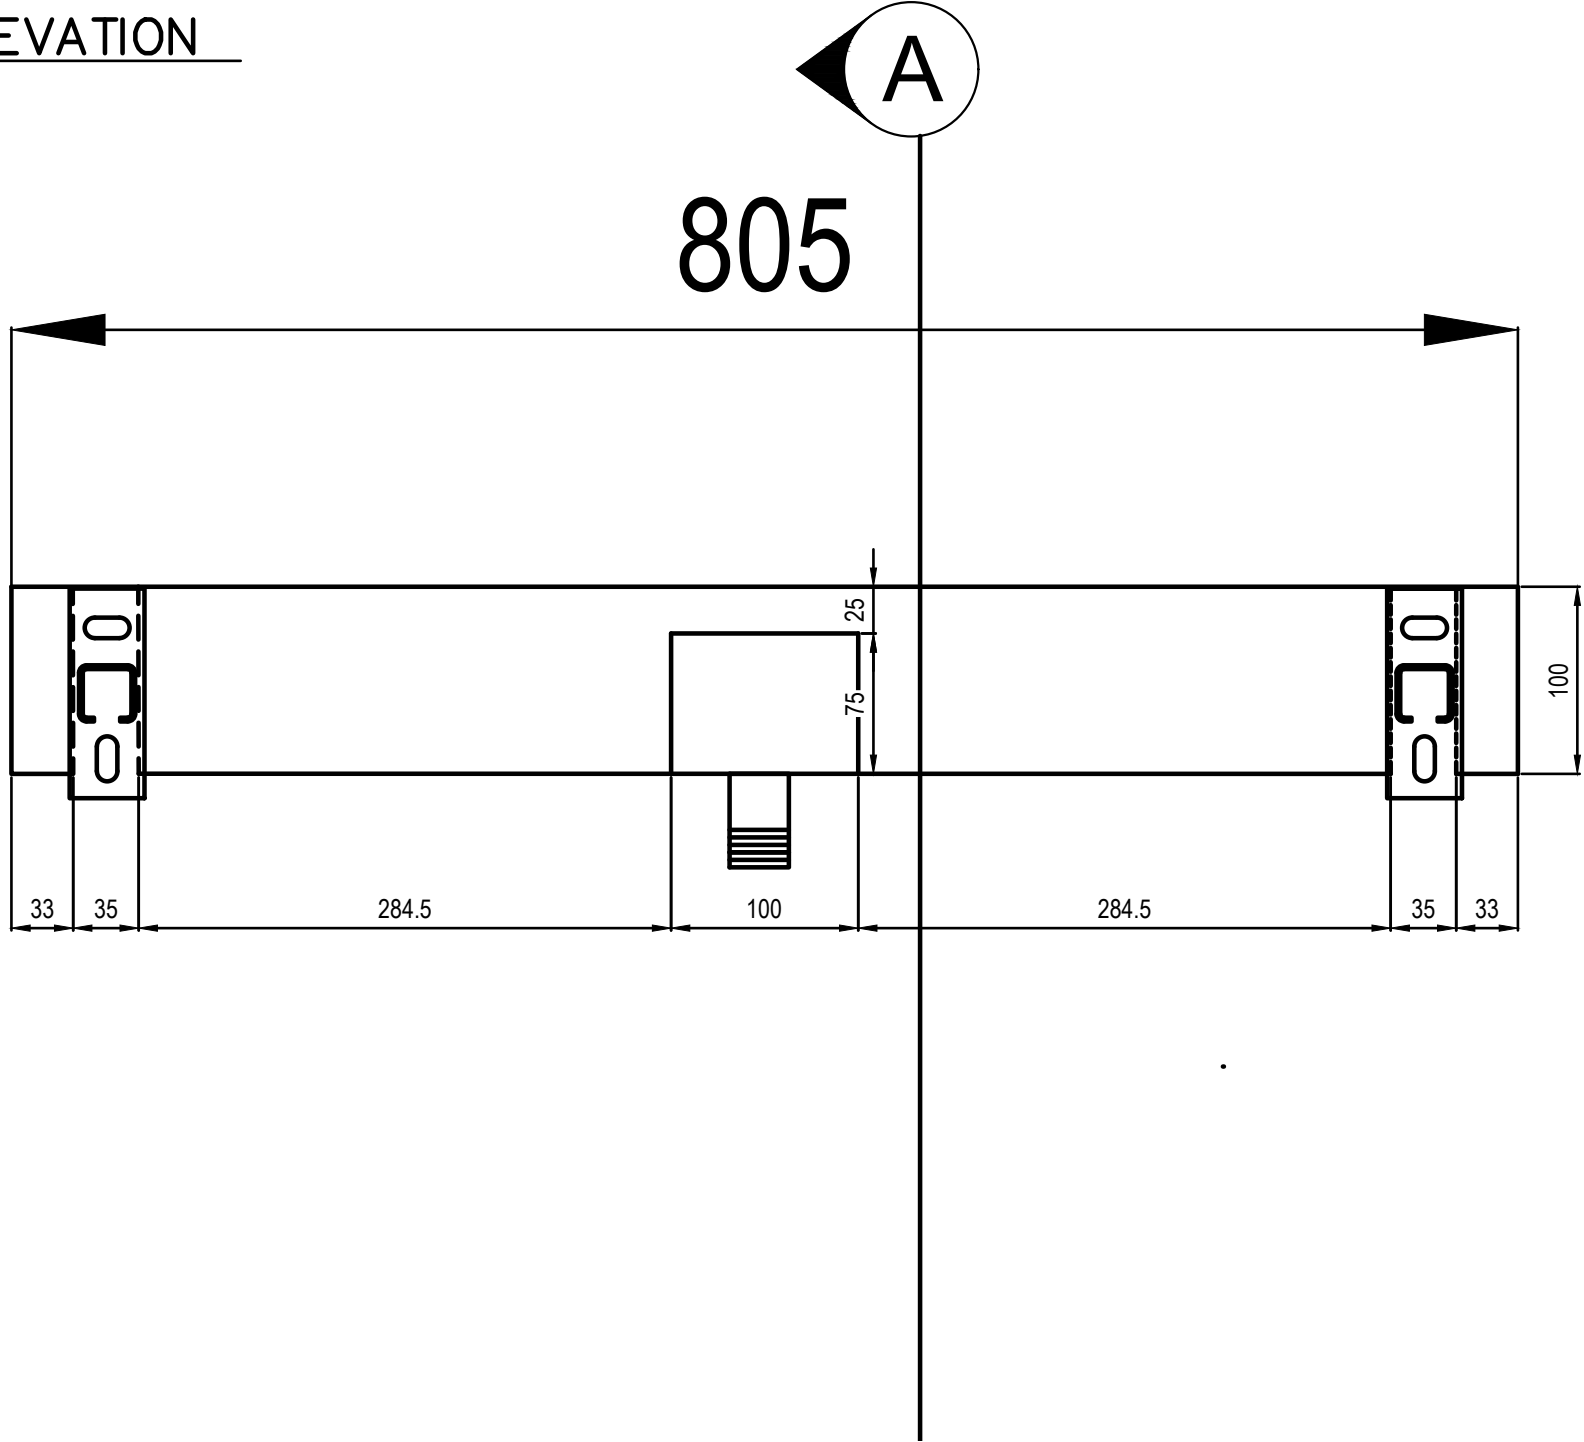

3 SECTION AA

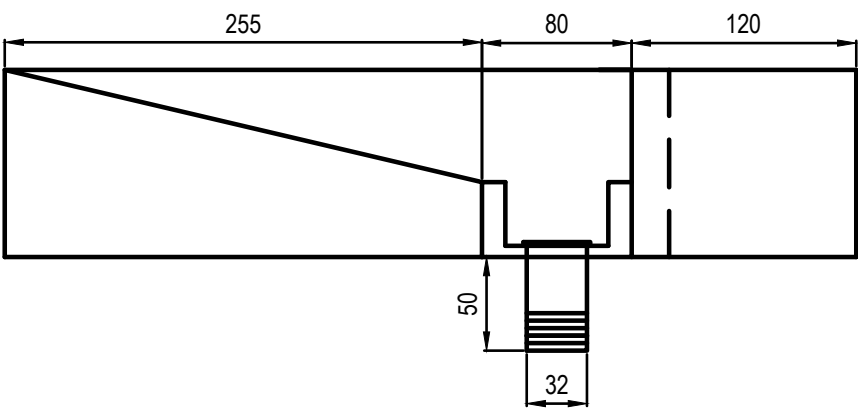

1 PLAN VIEW

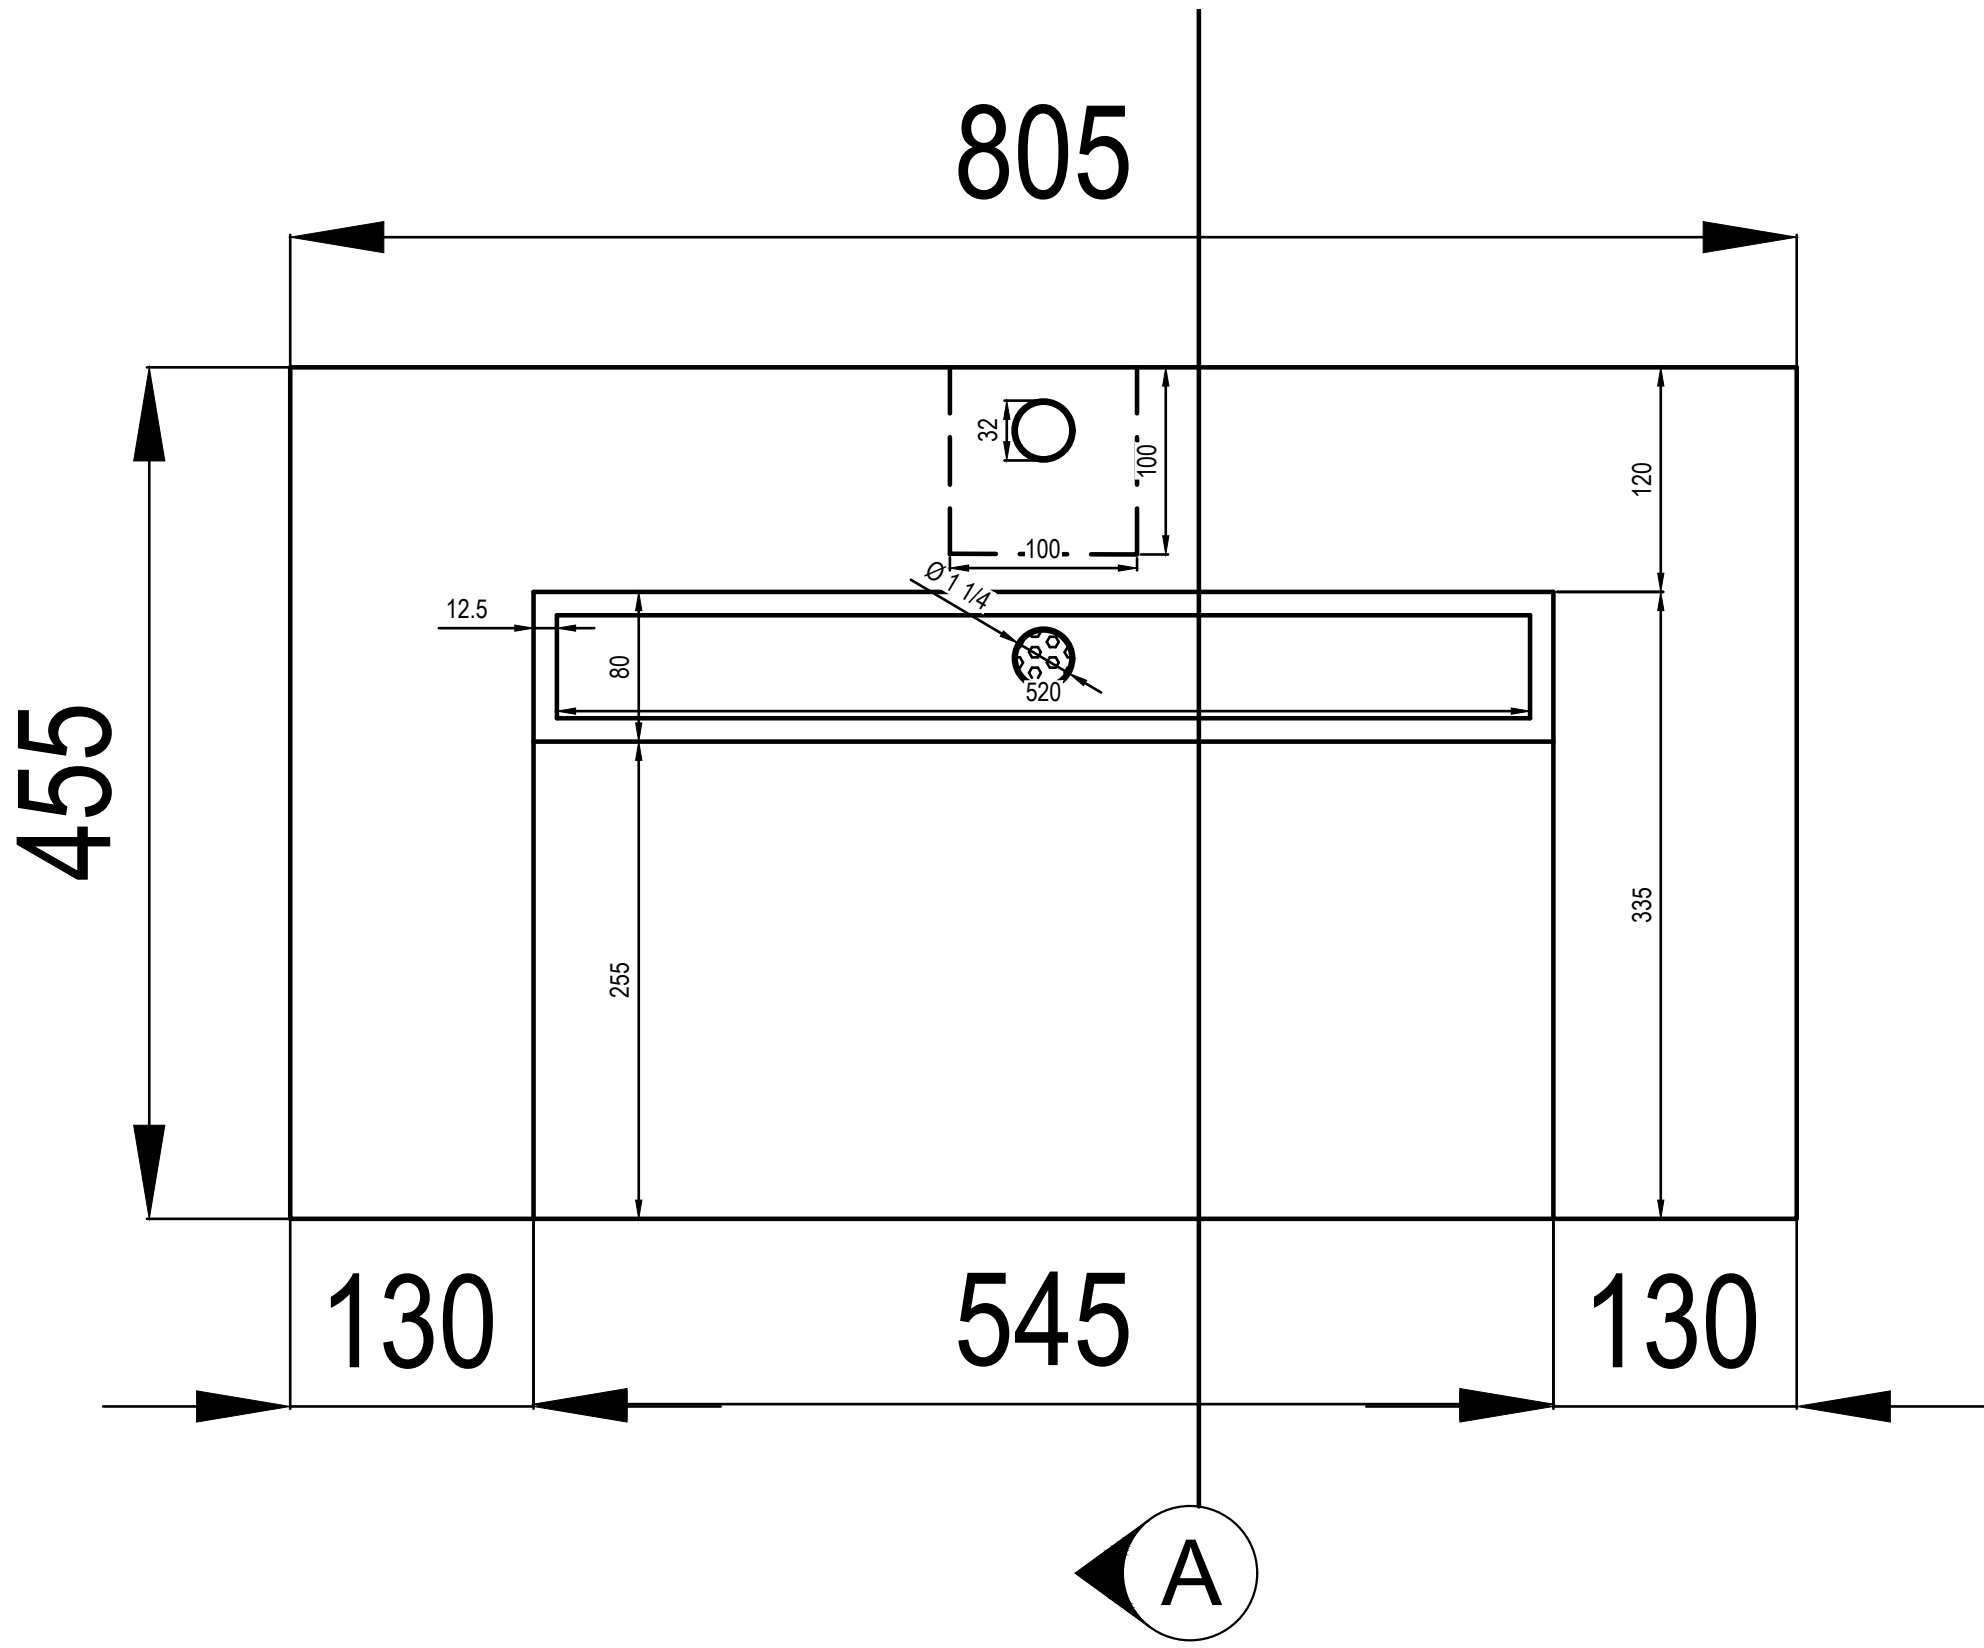

GENERAL NOTES

SYSTEM:
Sink Polyester

IRONMONGERY:
NICZUK A2 30X30 VERTICAL CANTILEVER
ARM

NOTICE: THIS DRAWING IS THE PROPERTY OF FRAMELESS COMPANY AND IS FOR CONFIDENTIAL USE ONLY. IT SHALL NOT BE REPRODUCED, COPIED, LOANED OR USED FOR ANY OTHER PURPOSE OTHER THAN FOR WHICH IT IS ISSUED.

No.	Revision/Issue	Date
P-01	Issued for Approval	18.08.2026

frameless

FRAMELESS COMPANY
Unit 10 Thomore Commercial Park,
Thomore Road, Cork, Ireland T12
YBDW

Project Name and Address:

FRAMELESS

Project Title:

Polyester Resin Sink

Project No:

01

Date:

18.08.2026

Revision:

P-01

Scale:

1 : 4

Sheet:

GA-01