




2 ELEVATION

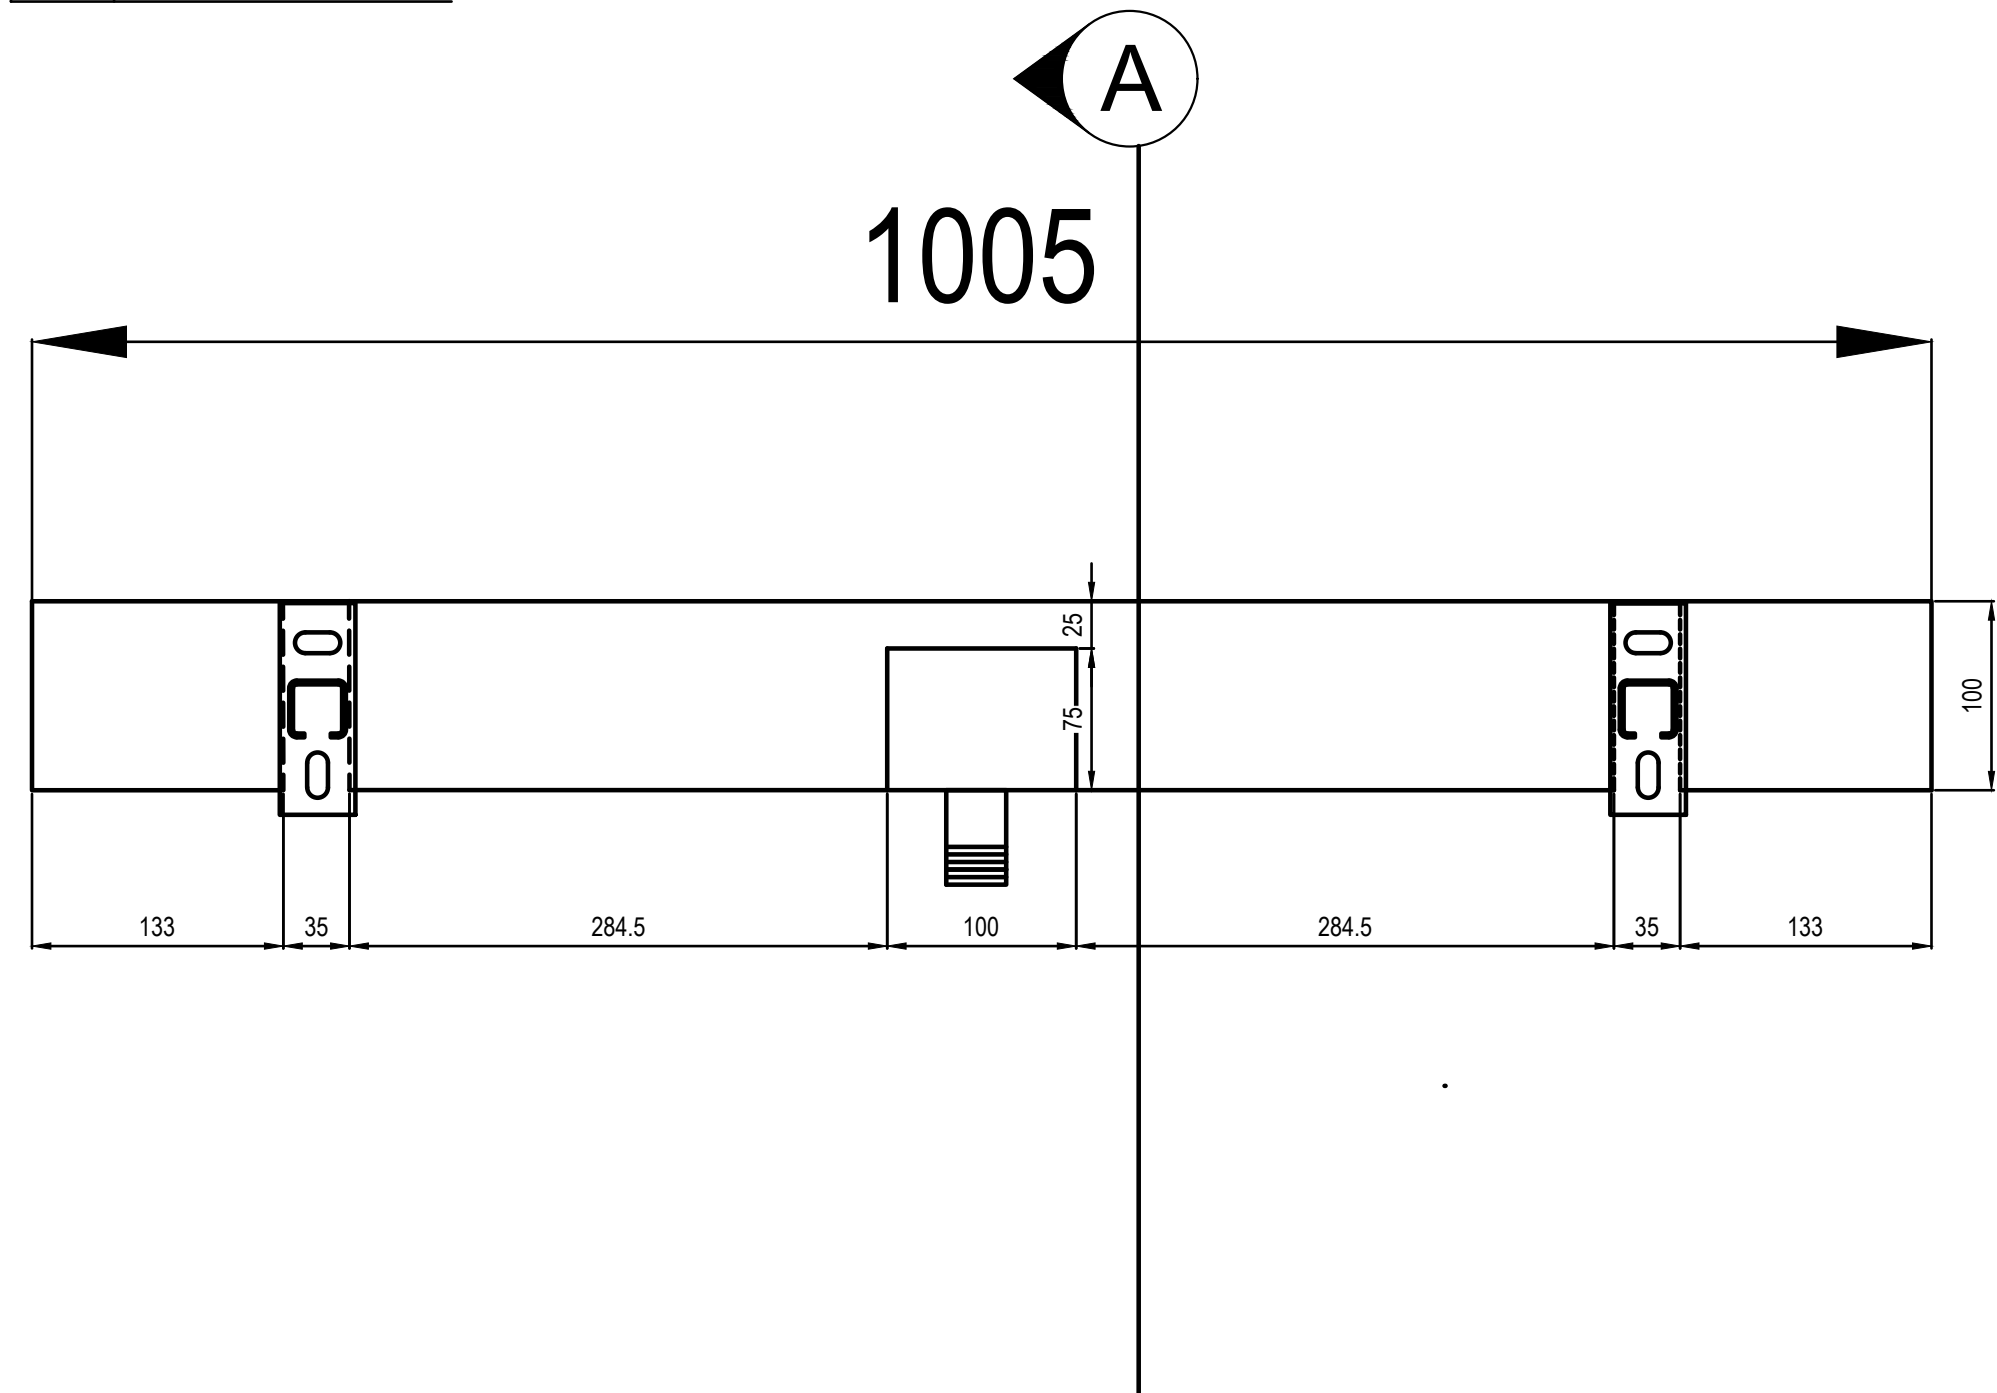

1 PLAN VIEW

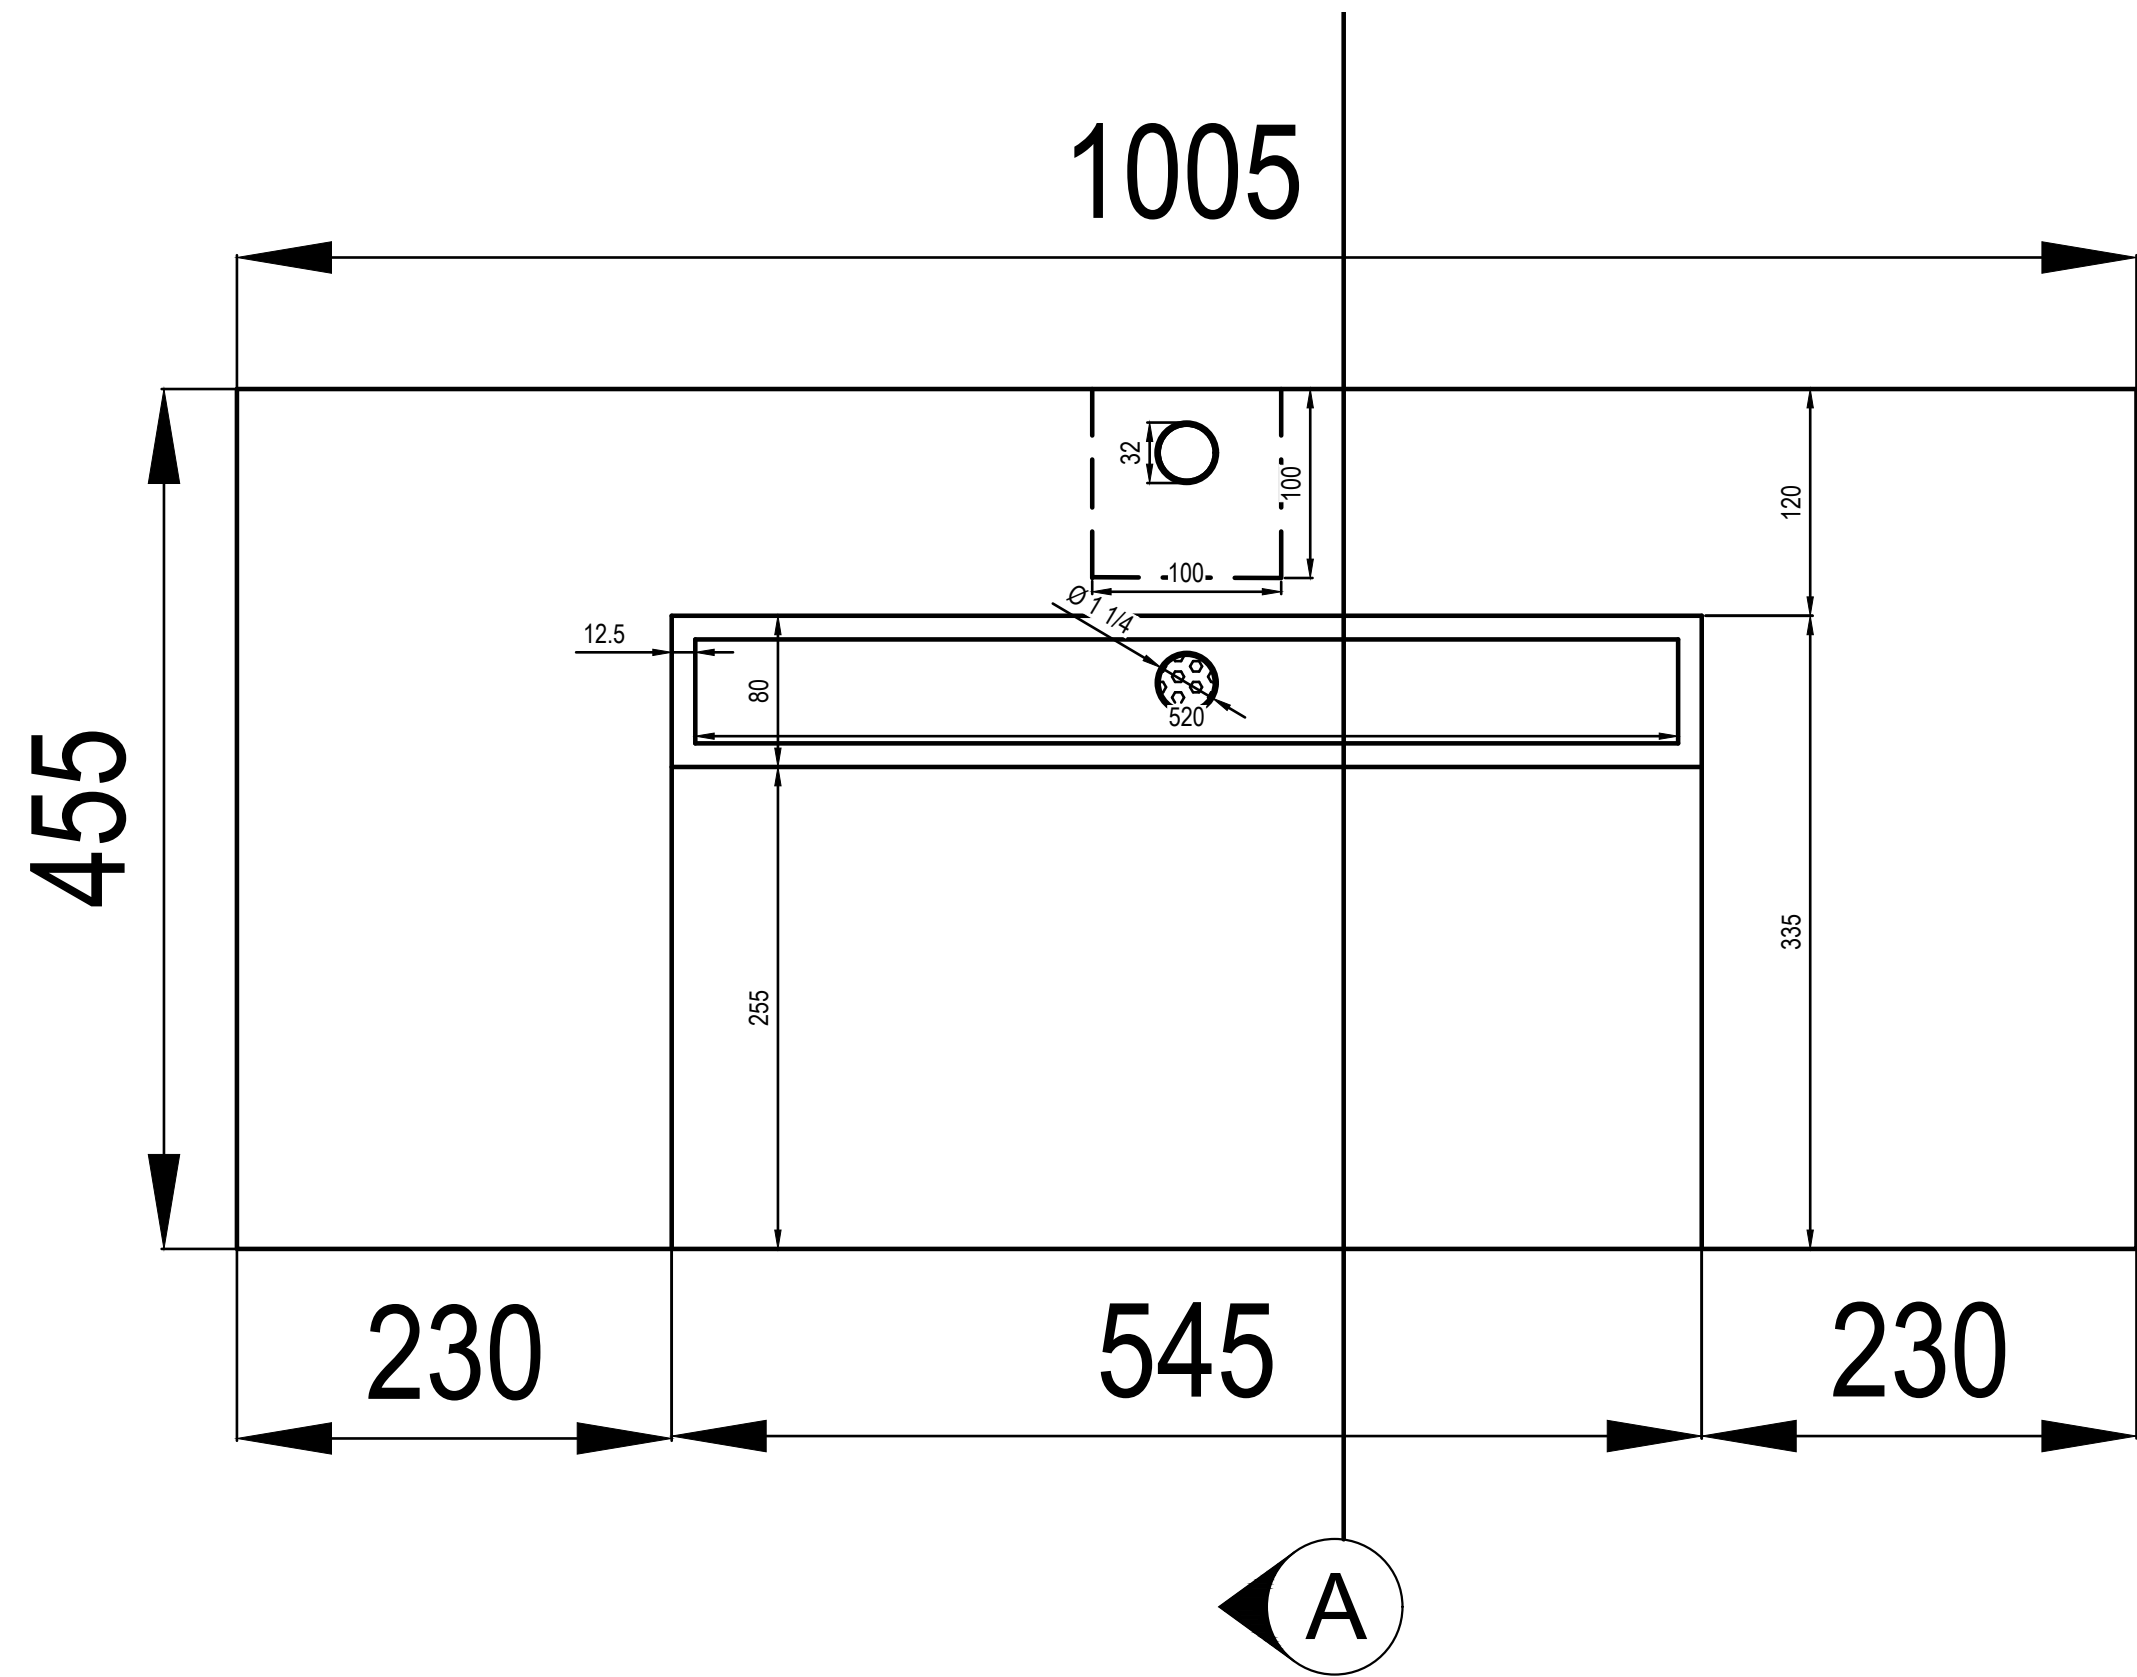

3 SECTION AA

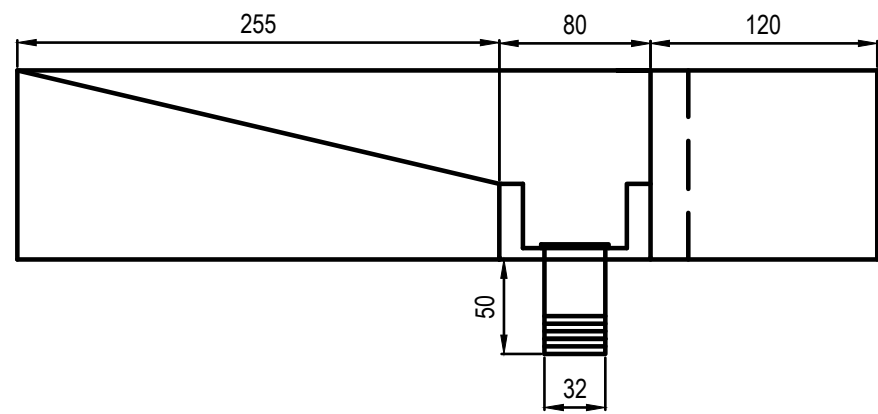

GENERAL NOTES

SYSTEM:
Sink Polyester

IRONMONGERY:
NICZUK A2 30X30 VERTICAL CANTILEVER ARM

NOTICE: THIS DRAWING IS THE PROPERTY OF FRAMELESS COMPANY AND IS FOR CONFIDENTIAL USE ONLY. IT SHALL NOT BE REPRODUCED, COPIED, LOANED OR USED FOR ANY OTHER PURPOSE OTHER THAN FOR WHICH IT IS ISSUED.

P-01 Issued for Approval 18.08.2026

No.	Revision/Issue	Date
-----	----------------	------



FRAMELESS COMPANY
Unit 10 Thomore Commercial Park,
Thomore Road, Co. Wick, Ireland T12
Y8W4

Project Name and Address:

FRAMELESS

Project Title:

Polyester Resin Sink

Project No: 01

Date	Revision
18.08.2026	P-01

Scale	Sheet
1 : 4	GA-02